
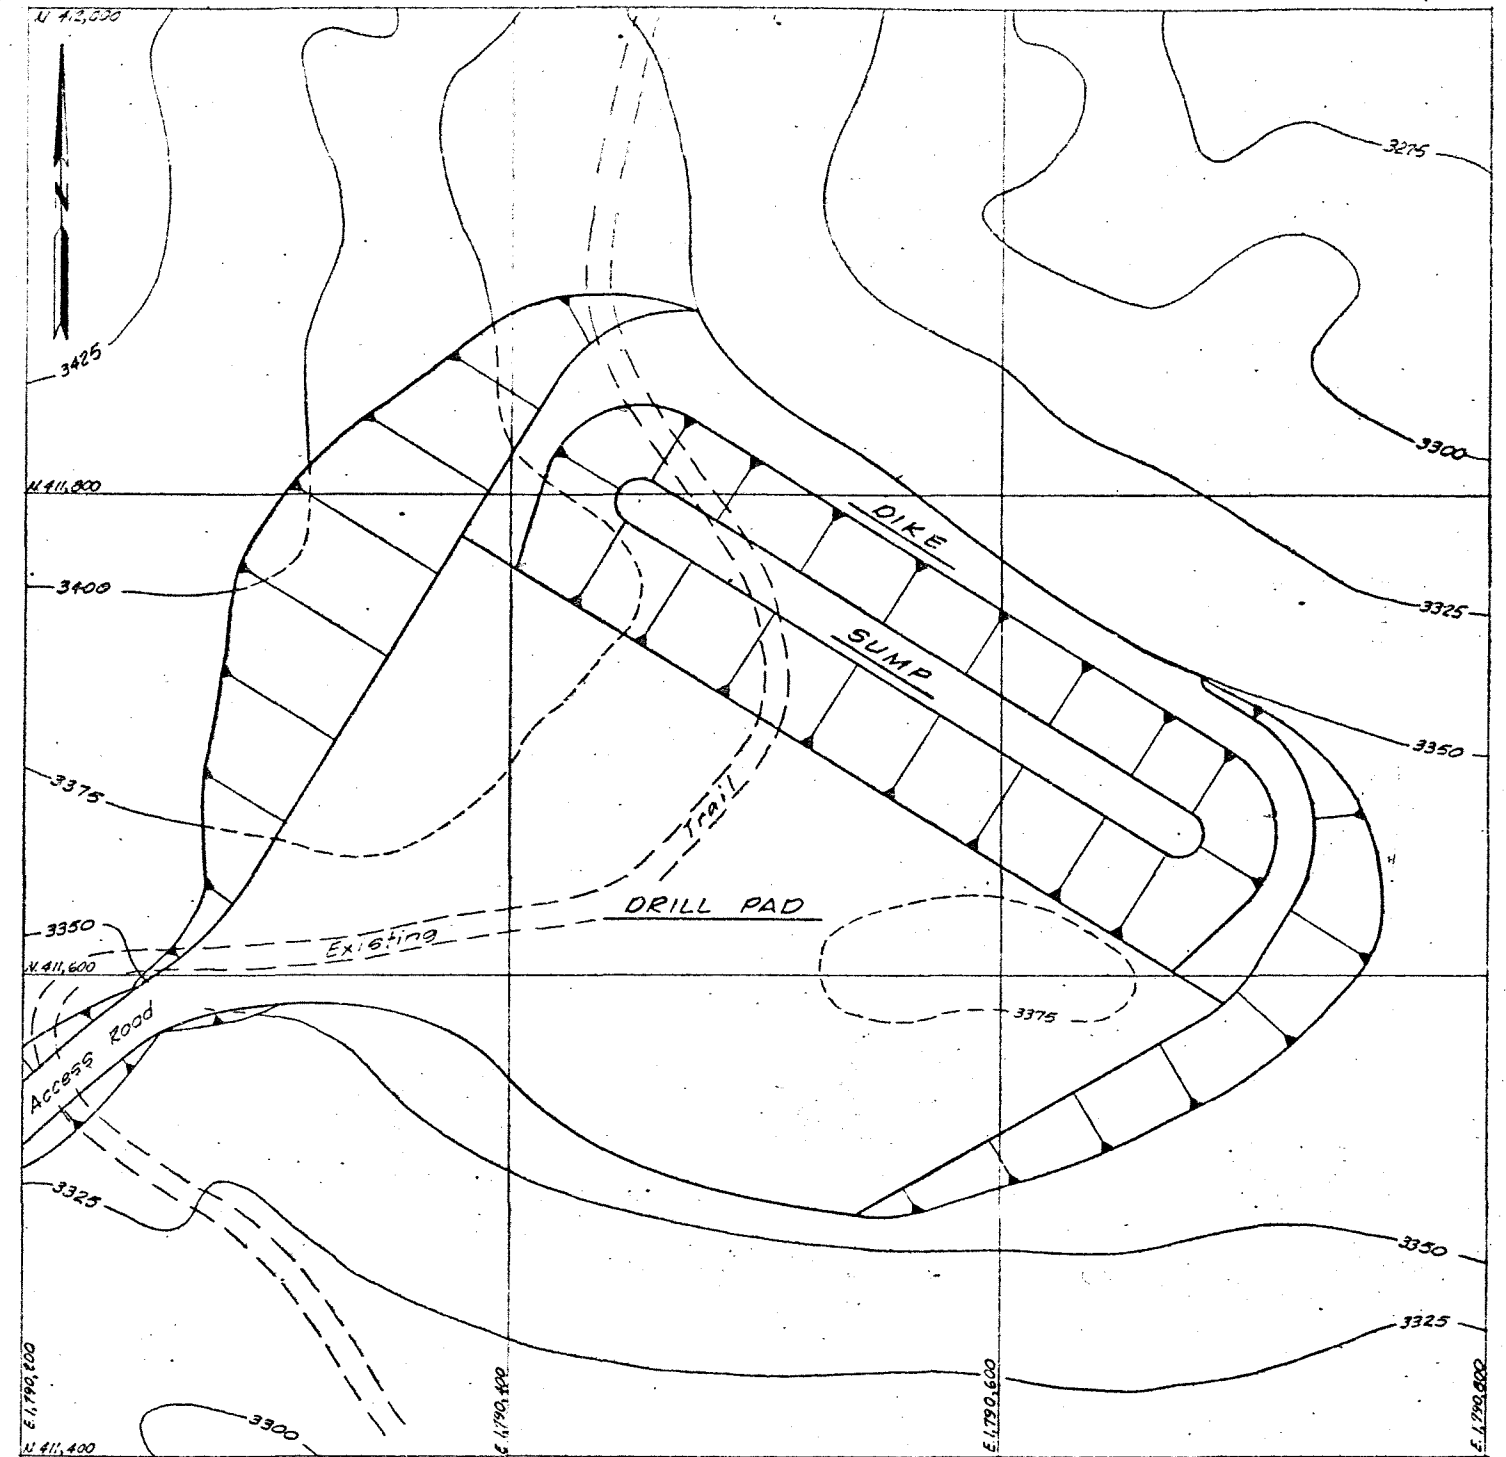


GLO3144-2 of 4

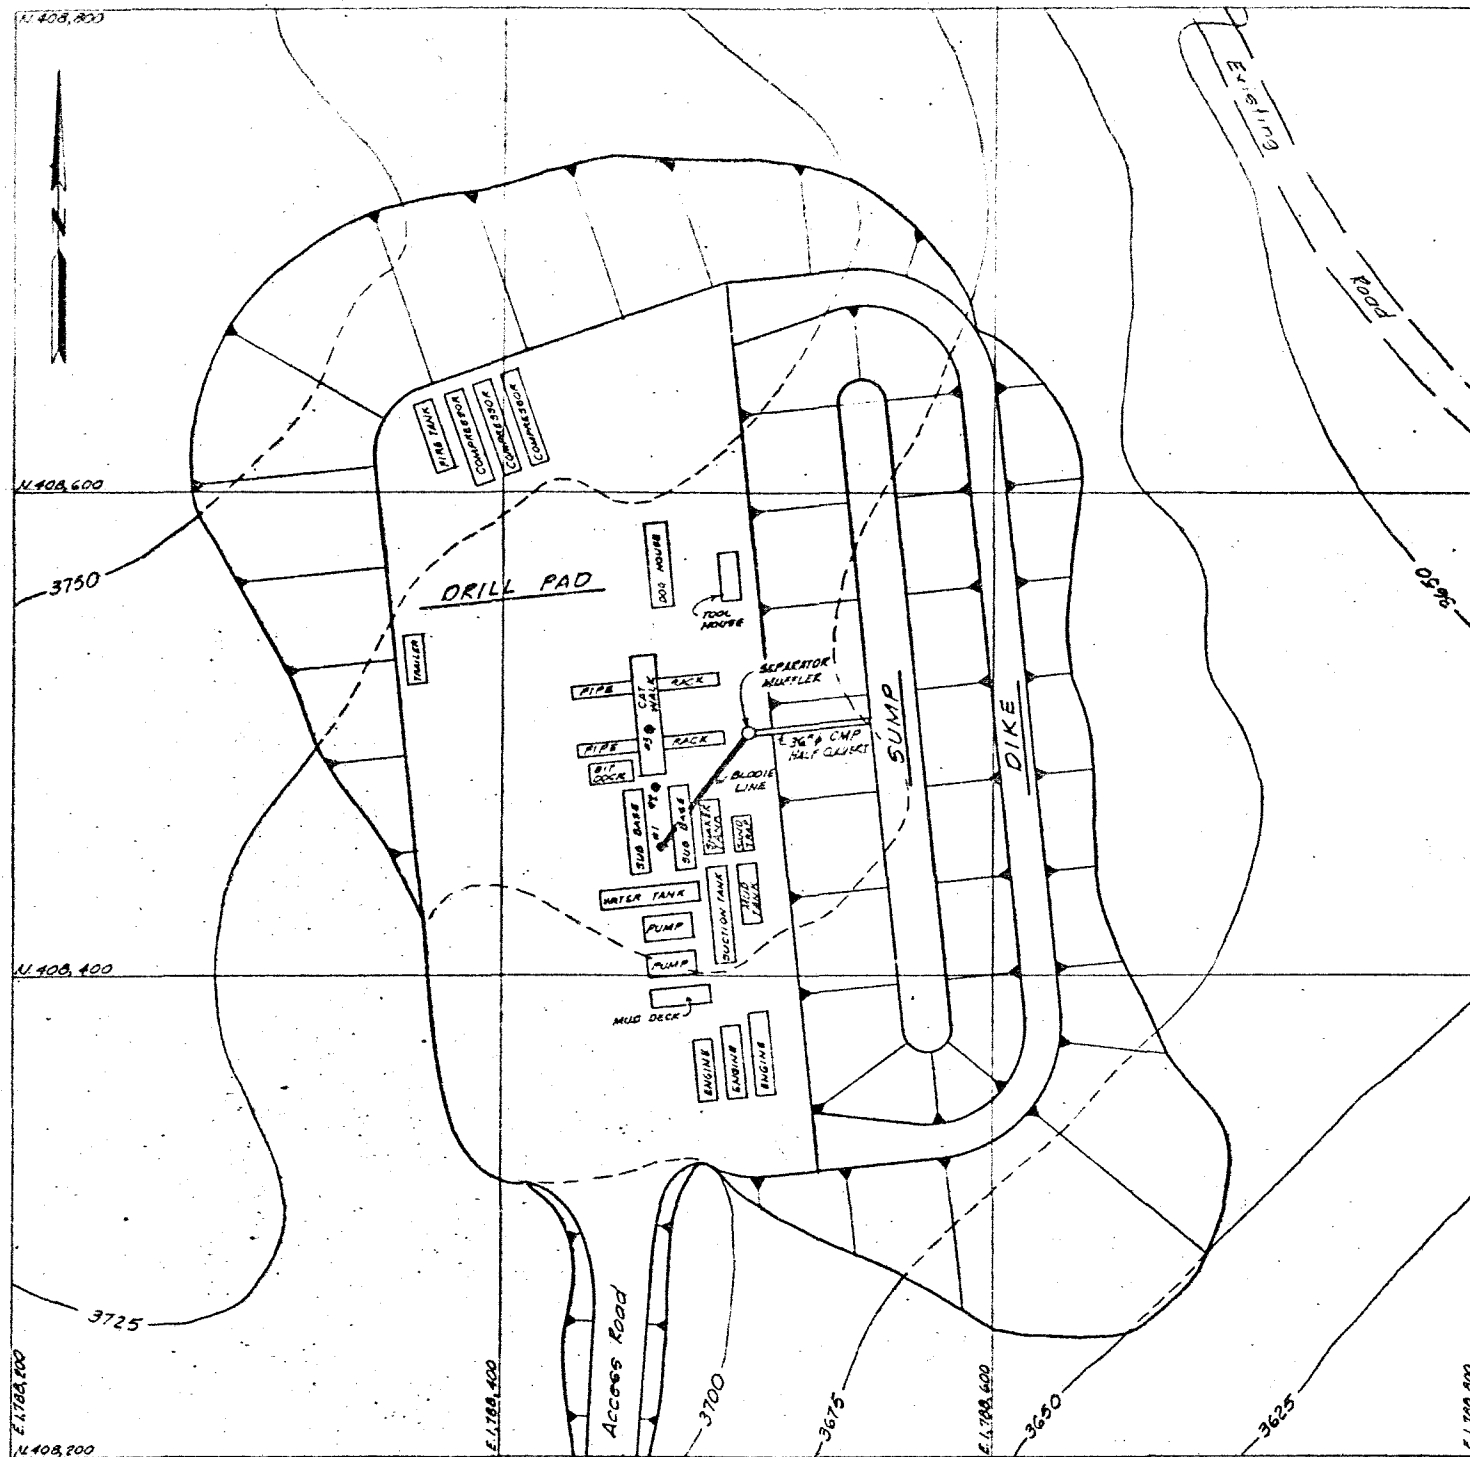

PLAN OF SITE A

SHOWING TYPICAL LAYOUT OF DRILLING EQUIPMENT

(Actual arrangement of drilling equipment will depend on drilling rig used)

PLAN OF SITE B

40' 0 40' 80'
Scale: 1" = 40'

EXHIBIT B	
OCCIDENTAL GEOTHERMAL, INC.	
GEOTHERMAL DEVELOPMENT AREA	
LEASE SERIAL NO. CA5636 & CA5637	
PROPOSED DRILLING SITES A & B	
DESIGNED BY <i>J.S.</i>	CONTRACT NO. 2838
DESIGN CHECKED BY <i>J.P.</i>	DATE MOVED 12, 1979
DRILL ENGINEER <i>J.P.</i>	SCALE 1" = 40'
HAWK ENGINEERS 101	